

MARION COUNTY SURVEYOR'S OFFICE



SECTION CORNER RECORD

DEBRA S. JENKINS
MARION COUNTY SURVEYOR

SEC. 22 TWN. 14_N RNG. 5_E

BRYAN F. CATLIN, PLS
TECHNICAL SUPERVISOR

Date: 7-21-09
Party Chief: Greene
Crew: Taylor
Type of Marker: Stone w/ cut 'x'
1/4S cut in north face
Method of Establishment: County: 9-9-1994
IN S.P.C. E Zone, NAD 83
Name: 14052208
N: 487 403.450 1(m)
E: 74 670.434 5(m)

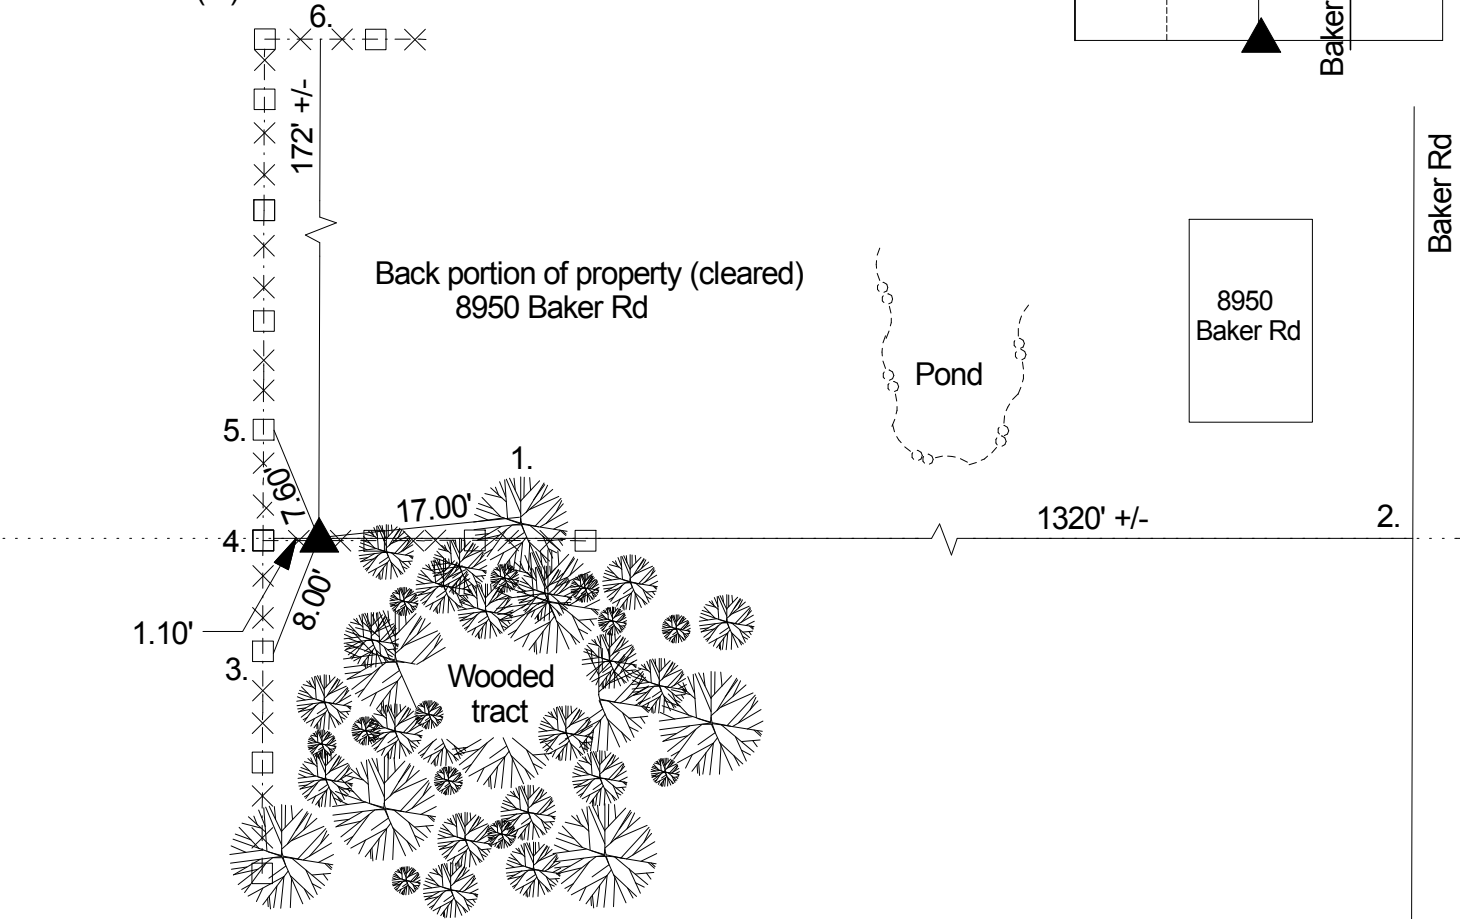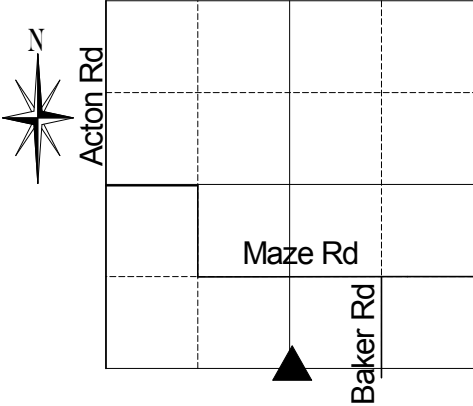

John Hendricks set a post in 1820 with witnesses: ash 5" dia. S 68 E 17 links, elm 4" dia. N 42 W 3 links. As per the Marion County Atlas pg 13. 8-26-1977 Miller called corner a 1 1/2" x 1 1/2" "stake" in good condition and retied. 4-21-81 B. Wilcoxon called corner marker a wooden stake on the west edge of a corner post. 9-9-94 Kiste found stone with 1/4S carved on N side on the E side of fence post. 12-2-1999 B. Wilcoxon called corner a stone with 1/4S cut into north face of stone. 5-10-2005 Kiste called stone with 1/4S cut on N face. 7-22-09 Greene called corner a stone with 1/4S cut in north face.

REF.	DISTANCE	DESCRIPTION
1.	17.00'	Boat Spike N 50" cottonwood 12" up
2.	1320' +/-	Due E to C/L of Baker Rd
3.	8.00'	PK nail w/Johnson County washer E fence post 12" up
4.	1.10'	PK nail w/Johnson County washer N old wooden corner fence post 12" up
5.	7.60'	PK nail w/Johnson County washer E fence post 12" up
6.	172' +/-	Due N to fence line